

Owner/Developer
RED BARN CONSTRUCTION
 1660 Rock Springs Lane
 Woodstock, GA 30189
 770-480-7241

Civil Engineer
Principled Engineering
Engineering with the principles of integrity
 1157 Evans Cook Rd
 Canton, GA 30115
 770-815-2622

NO.	DATE	BY	DESCRIPTION

CERTIFICATION AND SEAL

ENGINEER
DAVID A. FOSTER
 No. 25059
 REGISTERED PROFESSIONAL
 GEORGIA
 GSWCC LEVEL II
 CERTIFICATION # 865
 PROJECT NAME

FOOD TRUCK PARK
 MARKET STREET AND DUPREE ROAD
 LL 1093, 5TH DISTRICT, 2ND SECTION
 WOODSTOCK, GA 30188


DRAWING TITLE
CONCEPTUAL SITE PLAN

SCALE: SEE PLAN
 DRAWN BY:
 DAF
 DATE: 5-29-19
 REVIEWED BY:
 DAF

DRAWING NO.
C-1.0

Owner Developer
RED BARN CONSTRUCTION
 1660 Rock Springs Lane
 Woodstock, GA 30189
 770-480-7241

Civil Engineer
Principled Engineering
*Engineering with integrity and diversity
 1157 Evans Cook Rd
 Canton, GA 30115
 770-815-2622

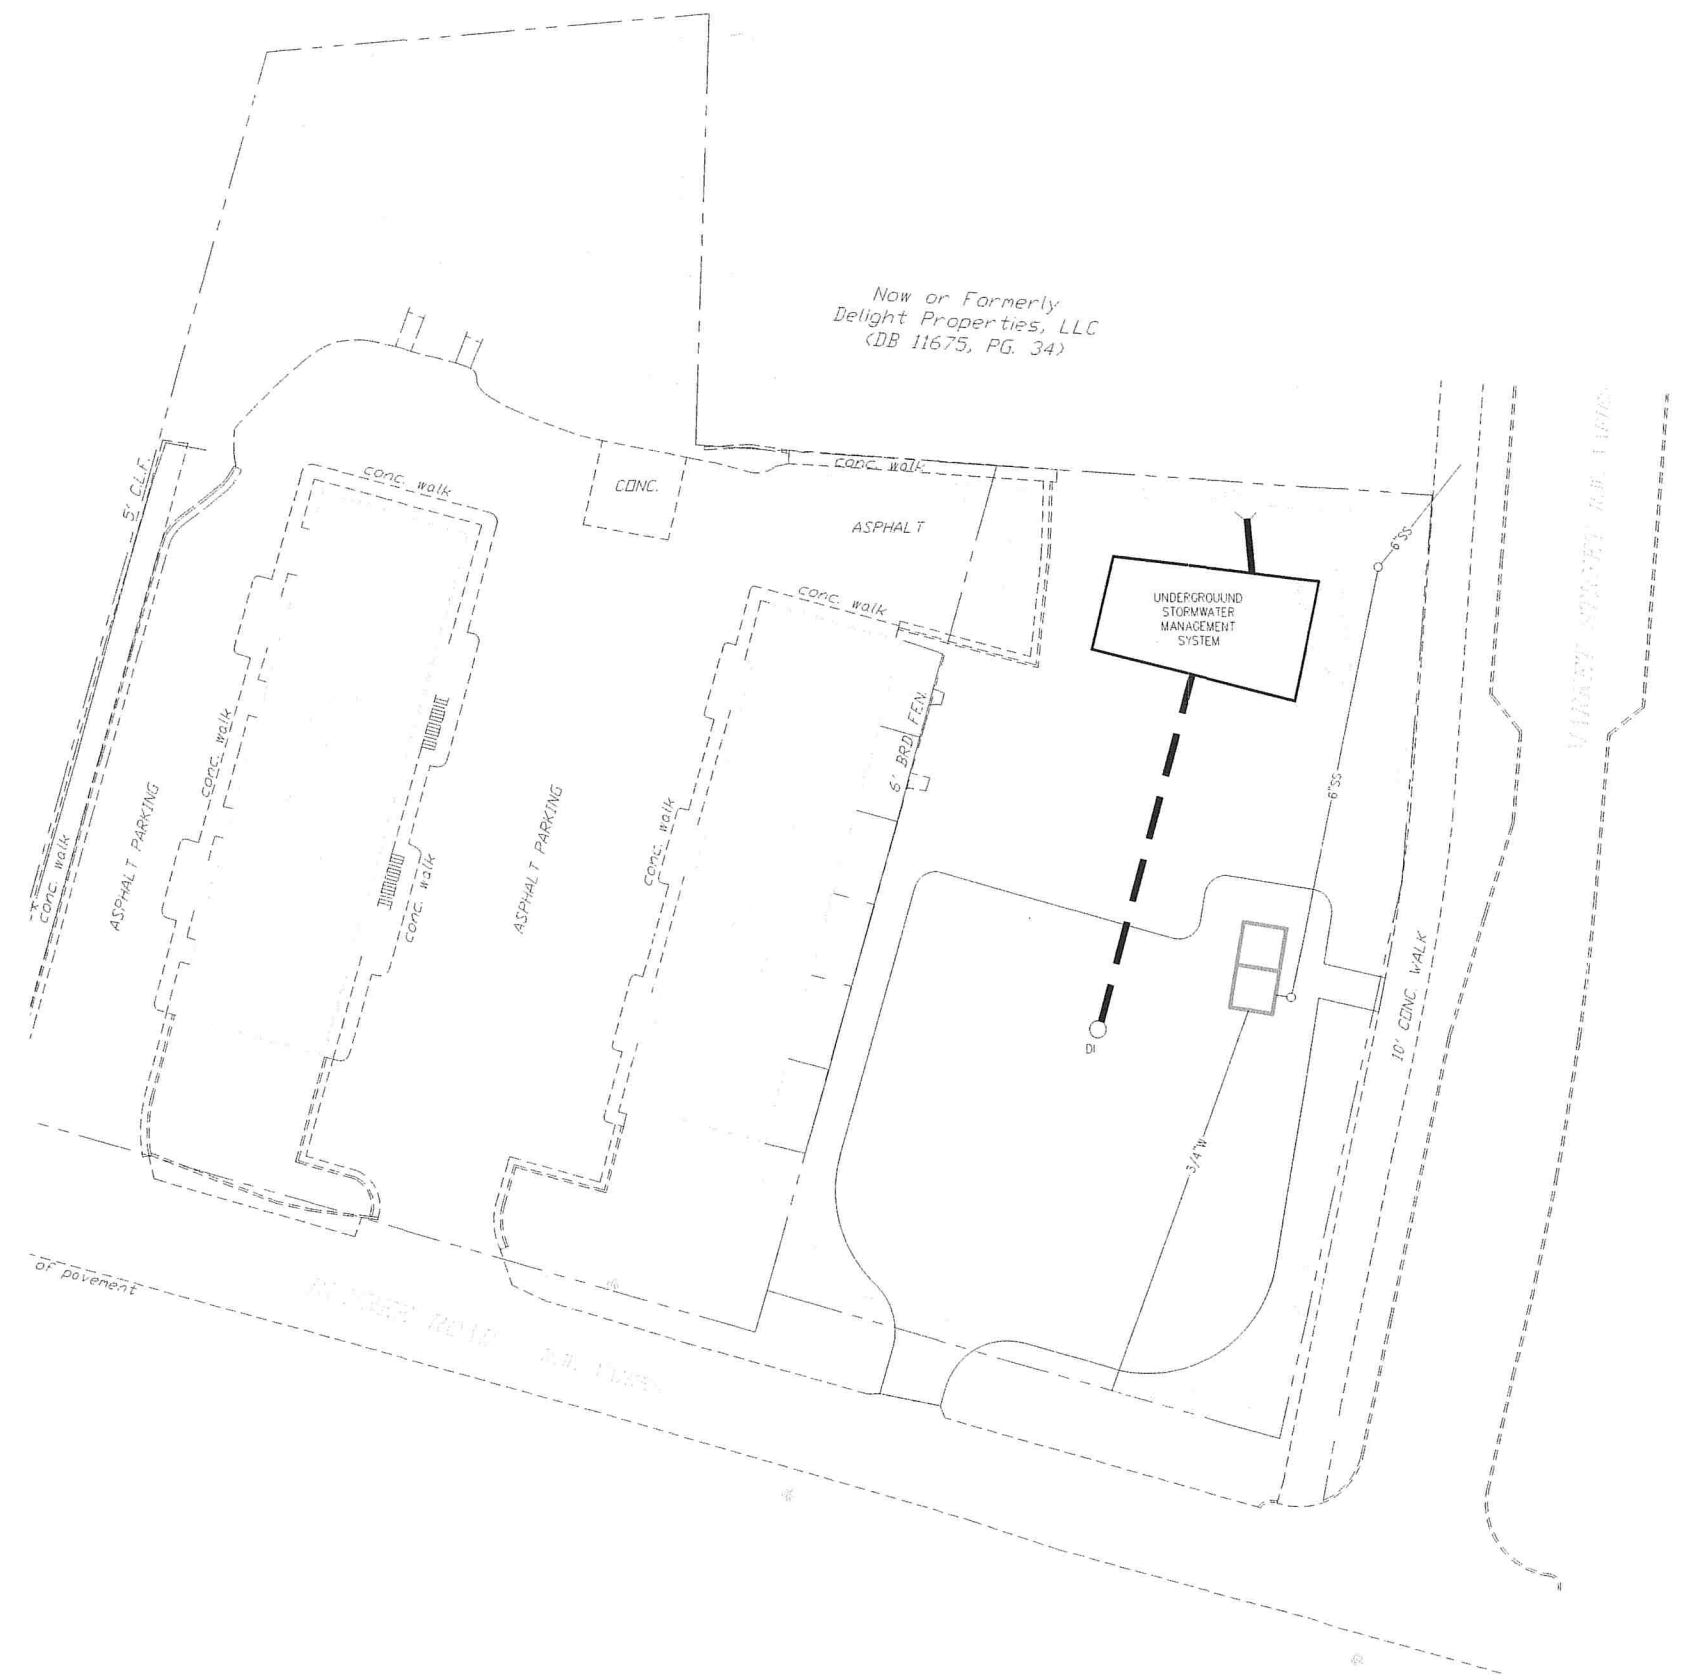


NO.	DATE	BY	DESCRIPTION

CERTIFICATION AND SEAL





FOOD TRUCK PARK
 MARKET STREET AND DUPREE ROAD
 LL 1093, 5TH DISTRICT, 2ND SECTION
 WOODSTOCK, GA 30188

DRAWING TITLE
CONCEPTUAL UTILITY PLAN

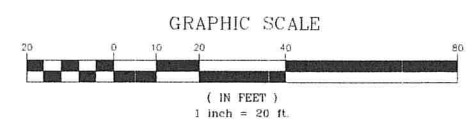

SCALE: SEE PLAN
 DRAWN BY:
 DAF
 DATE: 5-29-19
 REVIEWED BY:
 DAF
C-3.0
 DRAWING NO.

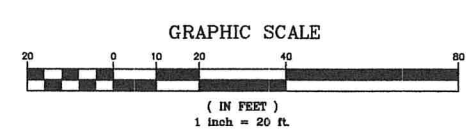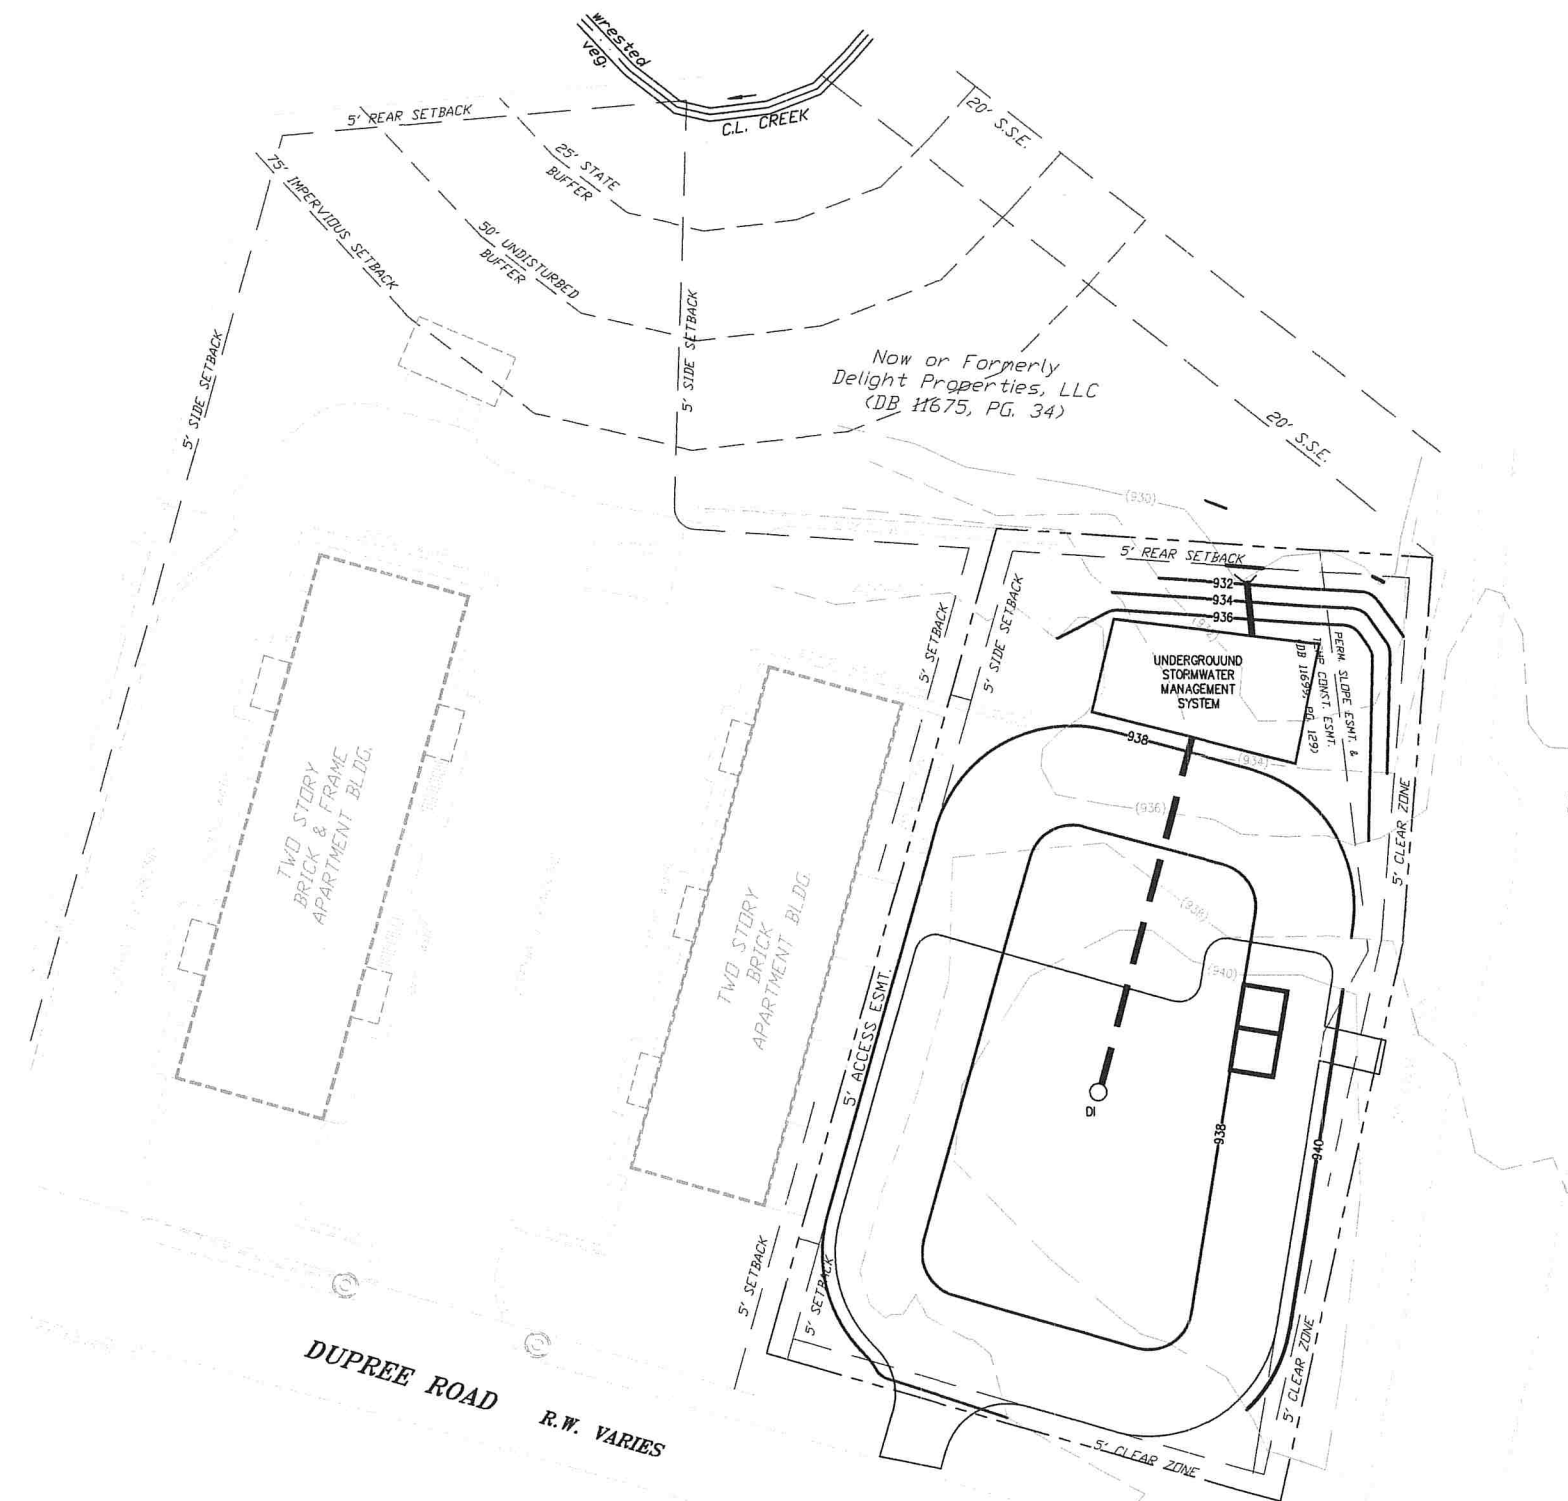

Now or Formerly
Delight Properties, LLC
(DB H675, PG. 34)

MARKET STREET R.W. VARIES

DUPREE ROAD R.W. VARIES

Owner/Developer
RED BARN CONSTRUCTION
1660 Rock Springs Lane
Woodstock, GA 30189
770-480-7241

Civil Engineer
Principled Engineering
Engineering Services, Inc. a Georgia Limited Liability Company
1157 Evans Cook Rd
Canton, GA 30115
770-815-2622

NO.	DATE	BY	DESCRIPTION

CERTIFICATION AND SEAL

GSWCC LEVEL II
CERTIFICATION #: 865
PROJECT NAME

FOOD TRUCK PARK
MARKET STREET AND DUPREE ROAD
LL 1093, 5TH DISTRICT, 2ND SECTION
WOODSTOCK, GA 30188

DRAWING TITLE
CONCEPTUAL GRADING PLAN

SCALE: SEE PLAN	DRAWING NO.
DRAWN BY: DAF	C-2.0
DATE: 5-29-19	
REVIEWED BY: DAF	