



RECEIVED
11/14/14

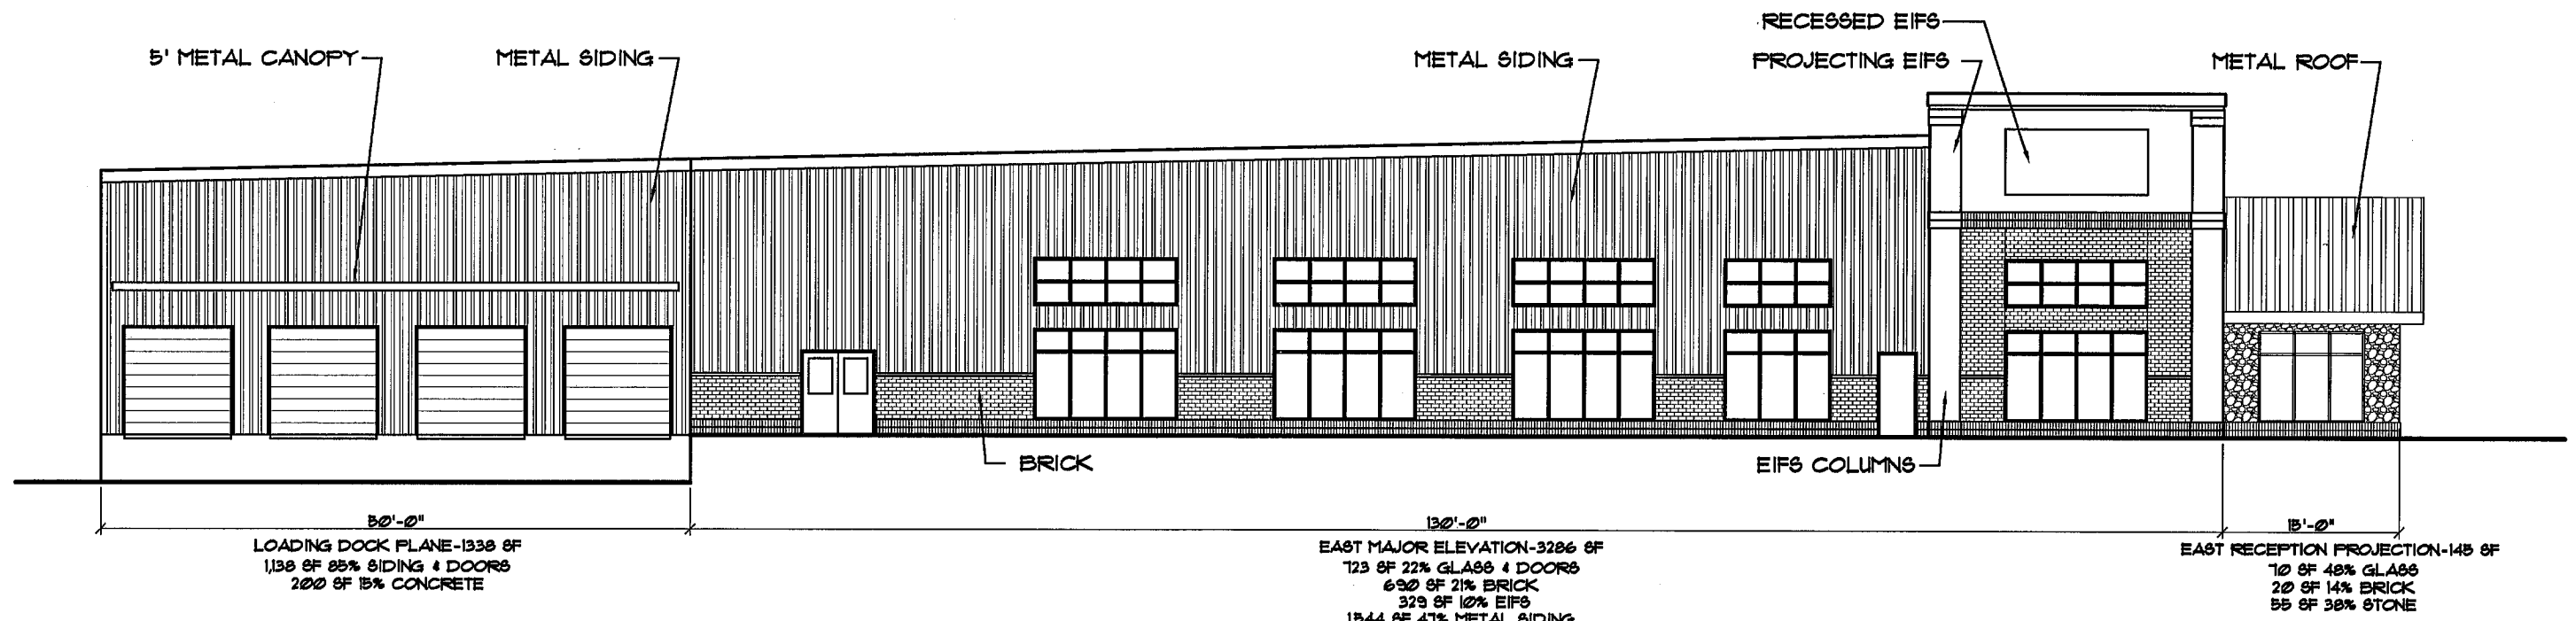

1 EAST ELEVATION
1/8" = 1'-0"


RECEIVED
4/11/14

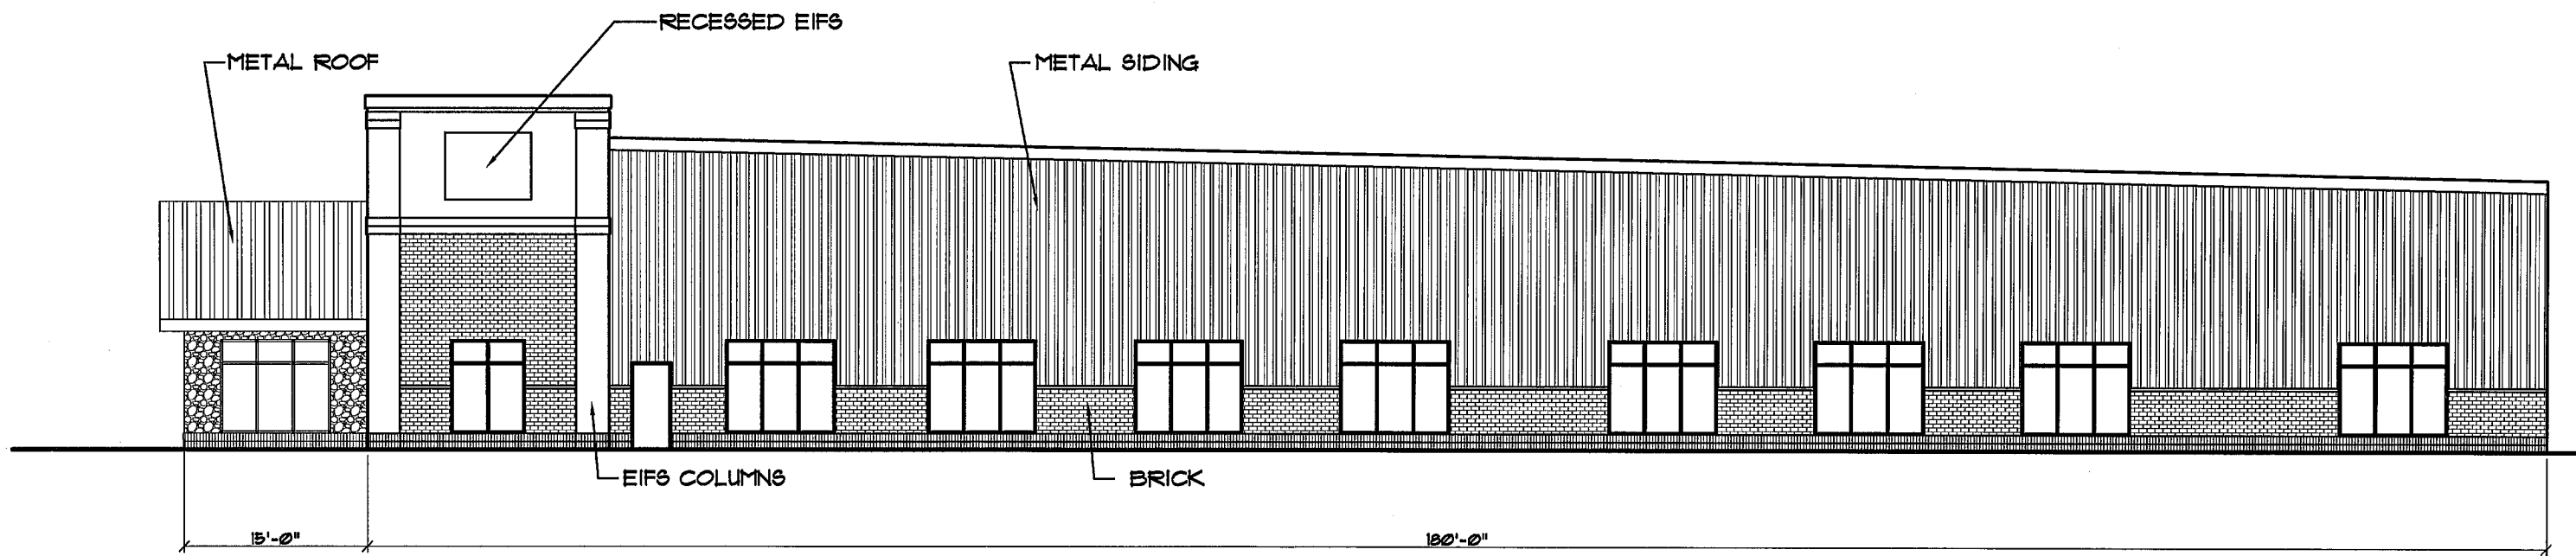

WEST RECEPTION PROJECTION-145 SF
 10 SF 48% GLASS
 20 SF 14% BRICK
 55 SF 38% STONE

WEST MAJOR ELEVATION-4,421 SF
 620 SF 14% GLASS & DOORS
 162 SF 17% BRICK
 314 SF 7% EIFS
 2,741 SF 62% METAL SIDING

1 WEST ELEVATION
 1/8" = 1'-0"

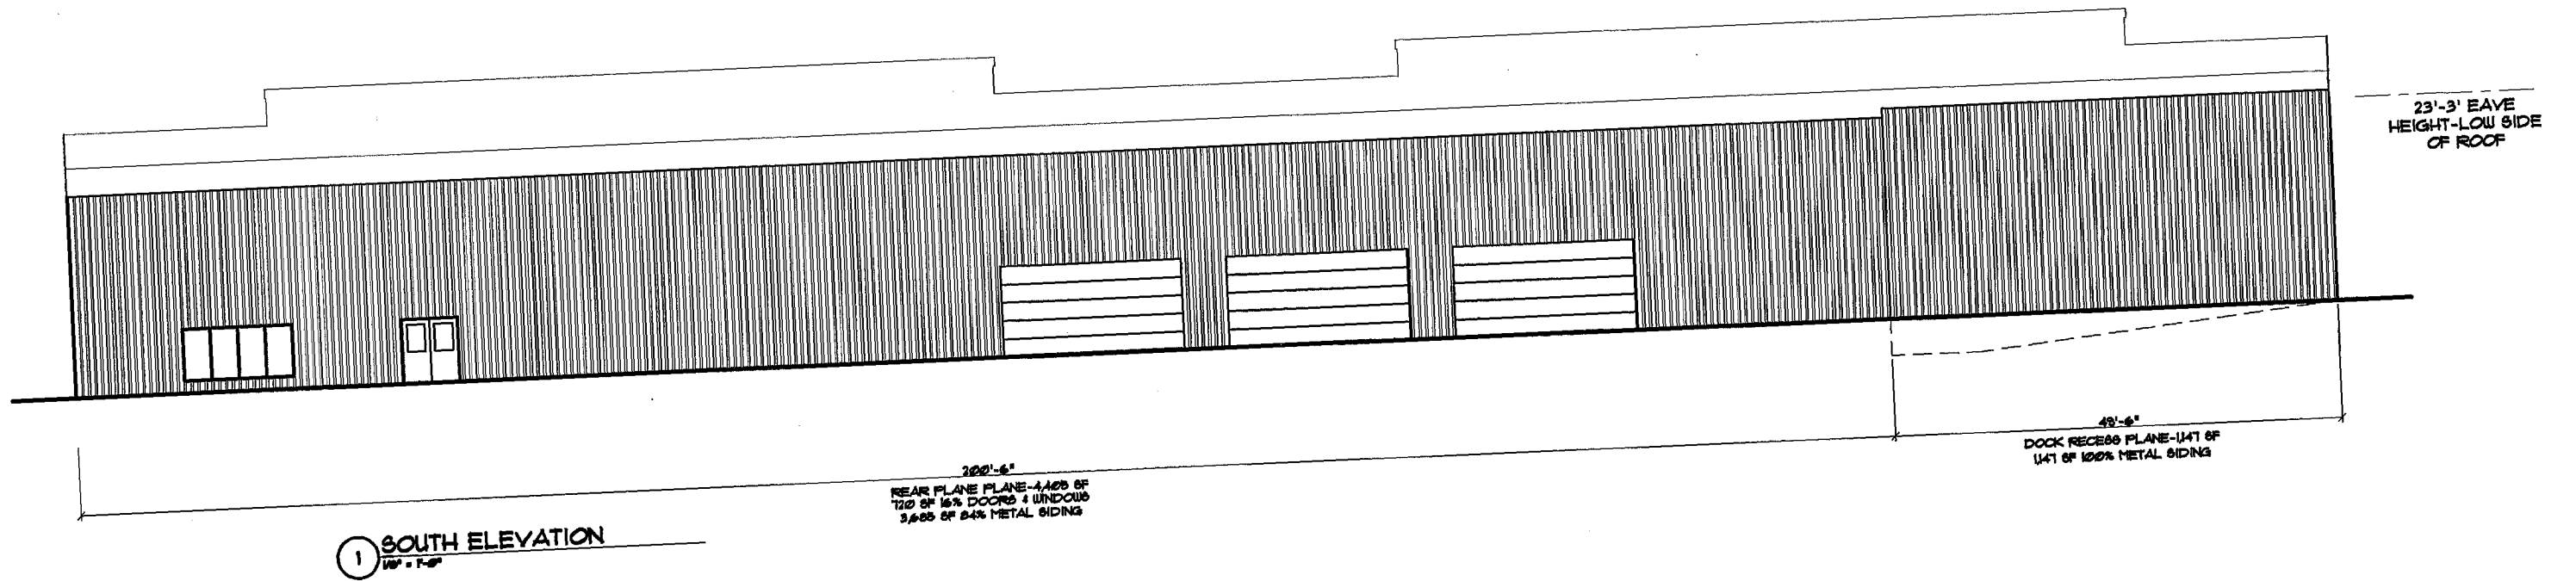

23'-3" EAVE
HEIGHT-LOW SIDE
OF ROOF

222'-6"
NEAR PLANE PLANE-4,425 SF
720 SF 15% DOORS & WINDOWS
3,685 SF 84% METAL SIDING

49'-6"
DOCK RECESS PLANE-1441 SF
1441 SF 100% METAL SIDING

1 SOUTH ELEVATION
1/8" = 1'-0"

RECEIVED
11/11/14