




2 PROPOSED ELEVATION

3/32" = 1'-0"

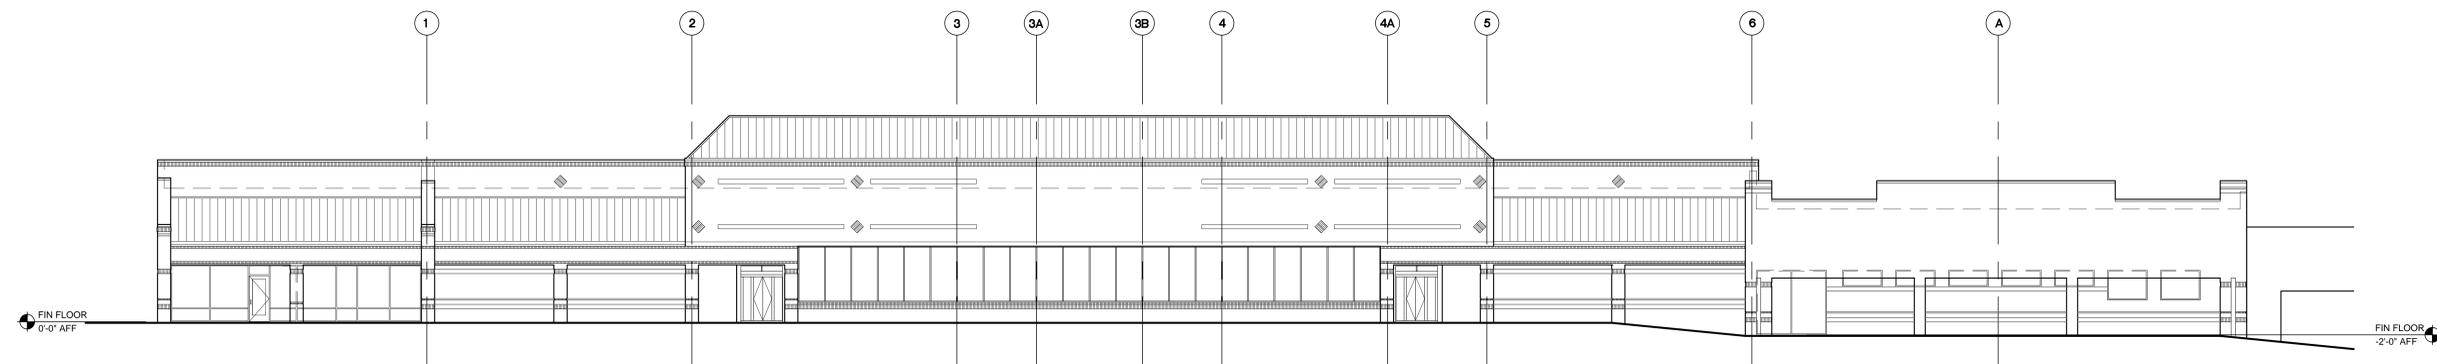

1 EXISTING ELEVATION

3/32" = 1'-0"

APPLEBY + LACETTI
Architects, Inc.
1447 PEACHTREE STREET, NE
SUITE 600
ATLANTA, GA 30309
PHONE: 404.817.3282
FAX: 404.817.3280

PRINT RECORD

NO.	DATE	DESCRIPTION

THIS DRAWING, AS AN INSTRUMENT OF SERVICE, IS THE PROPERTY OF THE ARCHITECT AND SHALL NOT BE REPRODUCED, PUBLISHED, OR USED IN ANY WAY WITHOUT THE EXPRESSED WRITTEN PERMISSION OF THE ARCHITECT.

DESIGNER: *Design DEVELOPMENT*
2803 W. BUCKLEBOURNE DR., SUITE 100
DUBLIN, GA 31028
PHONE: 616 991-3006 FAX: 616 991-3033

CONSULTANT: THIS GROUP IS A CONSULTANT ONLY AND NOT LICENSED TO PROVIDE ARCHITECTURAL AND ENGINEERING SERVICES. THESE DRAWINGS ARE FOR DESIGN PURPOSES ONLY AND NOT FOR CONSTRUCTION. THE ARCHITECT ASSUMES ALL RESPONSIBILITY FOR ANY LIABILITY FOR ARCHITECTURAL OR ENGINEERING RESPONSIBILITY. THESE PLANS ARE TO BE APPROVED BY OTHERS.

PROPOSED RENOVATION FOR



Stars and Strikes
GETAWAY-6-PLAY
10010 HWY 92
WOODSTOCK, GA 30188

SEAL:

DATE: Nov 14, 2014 PROJECT NO.: 2014-080

DRAWING TITLE
ELEVATION STUDY

DRAWING NO.:
A-5.0

For Permit