
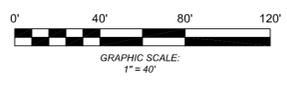
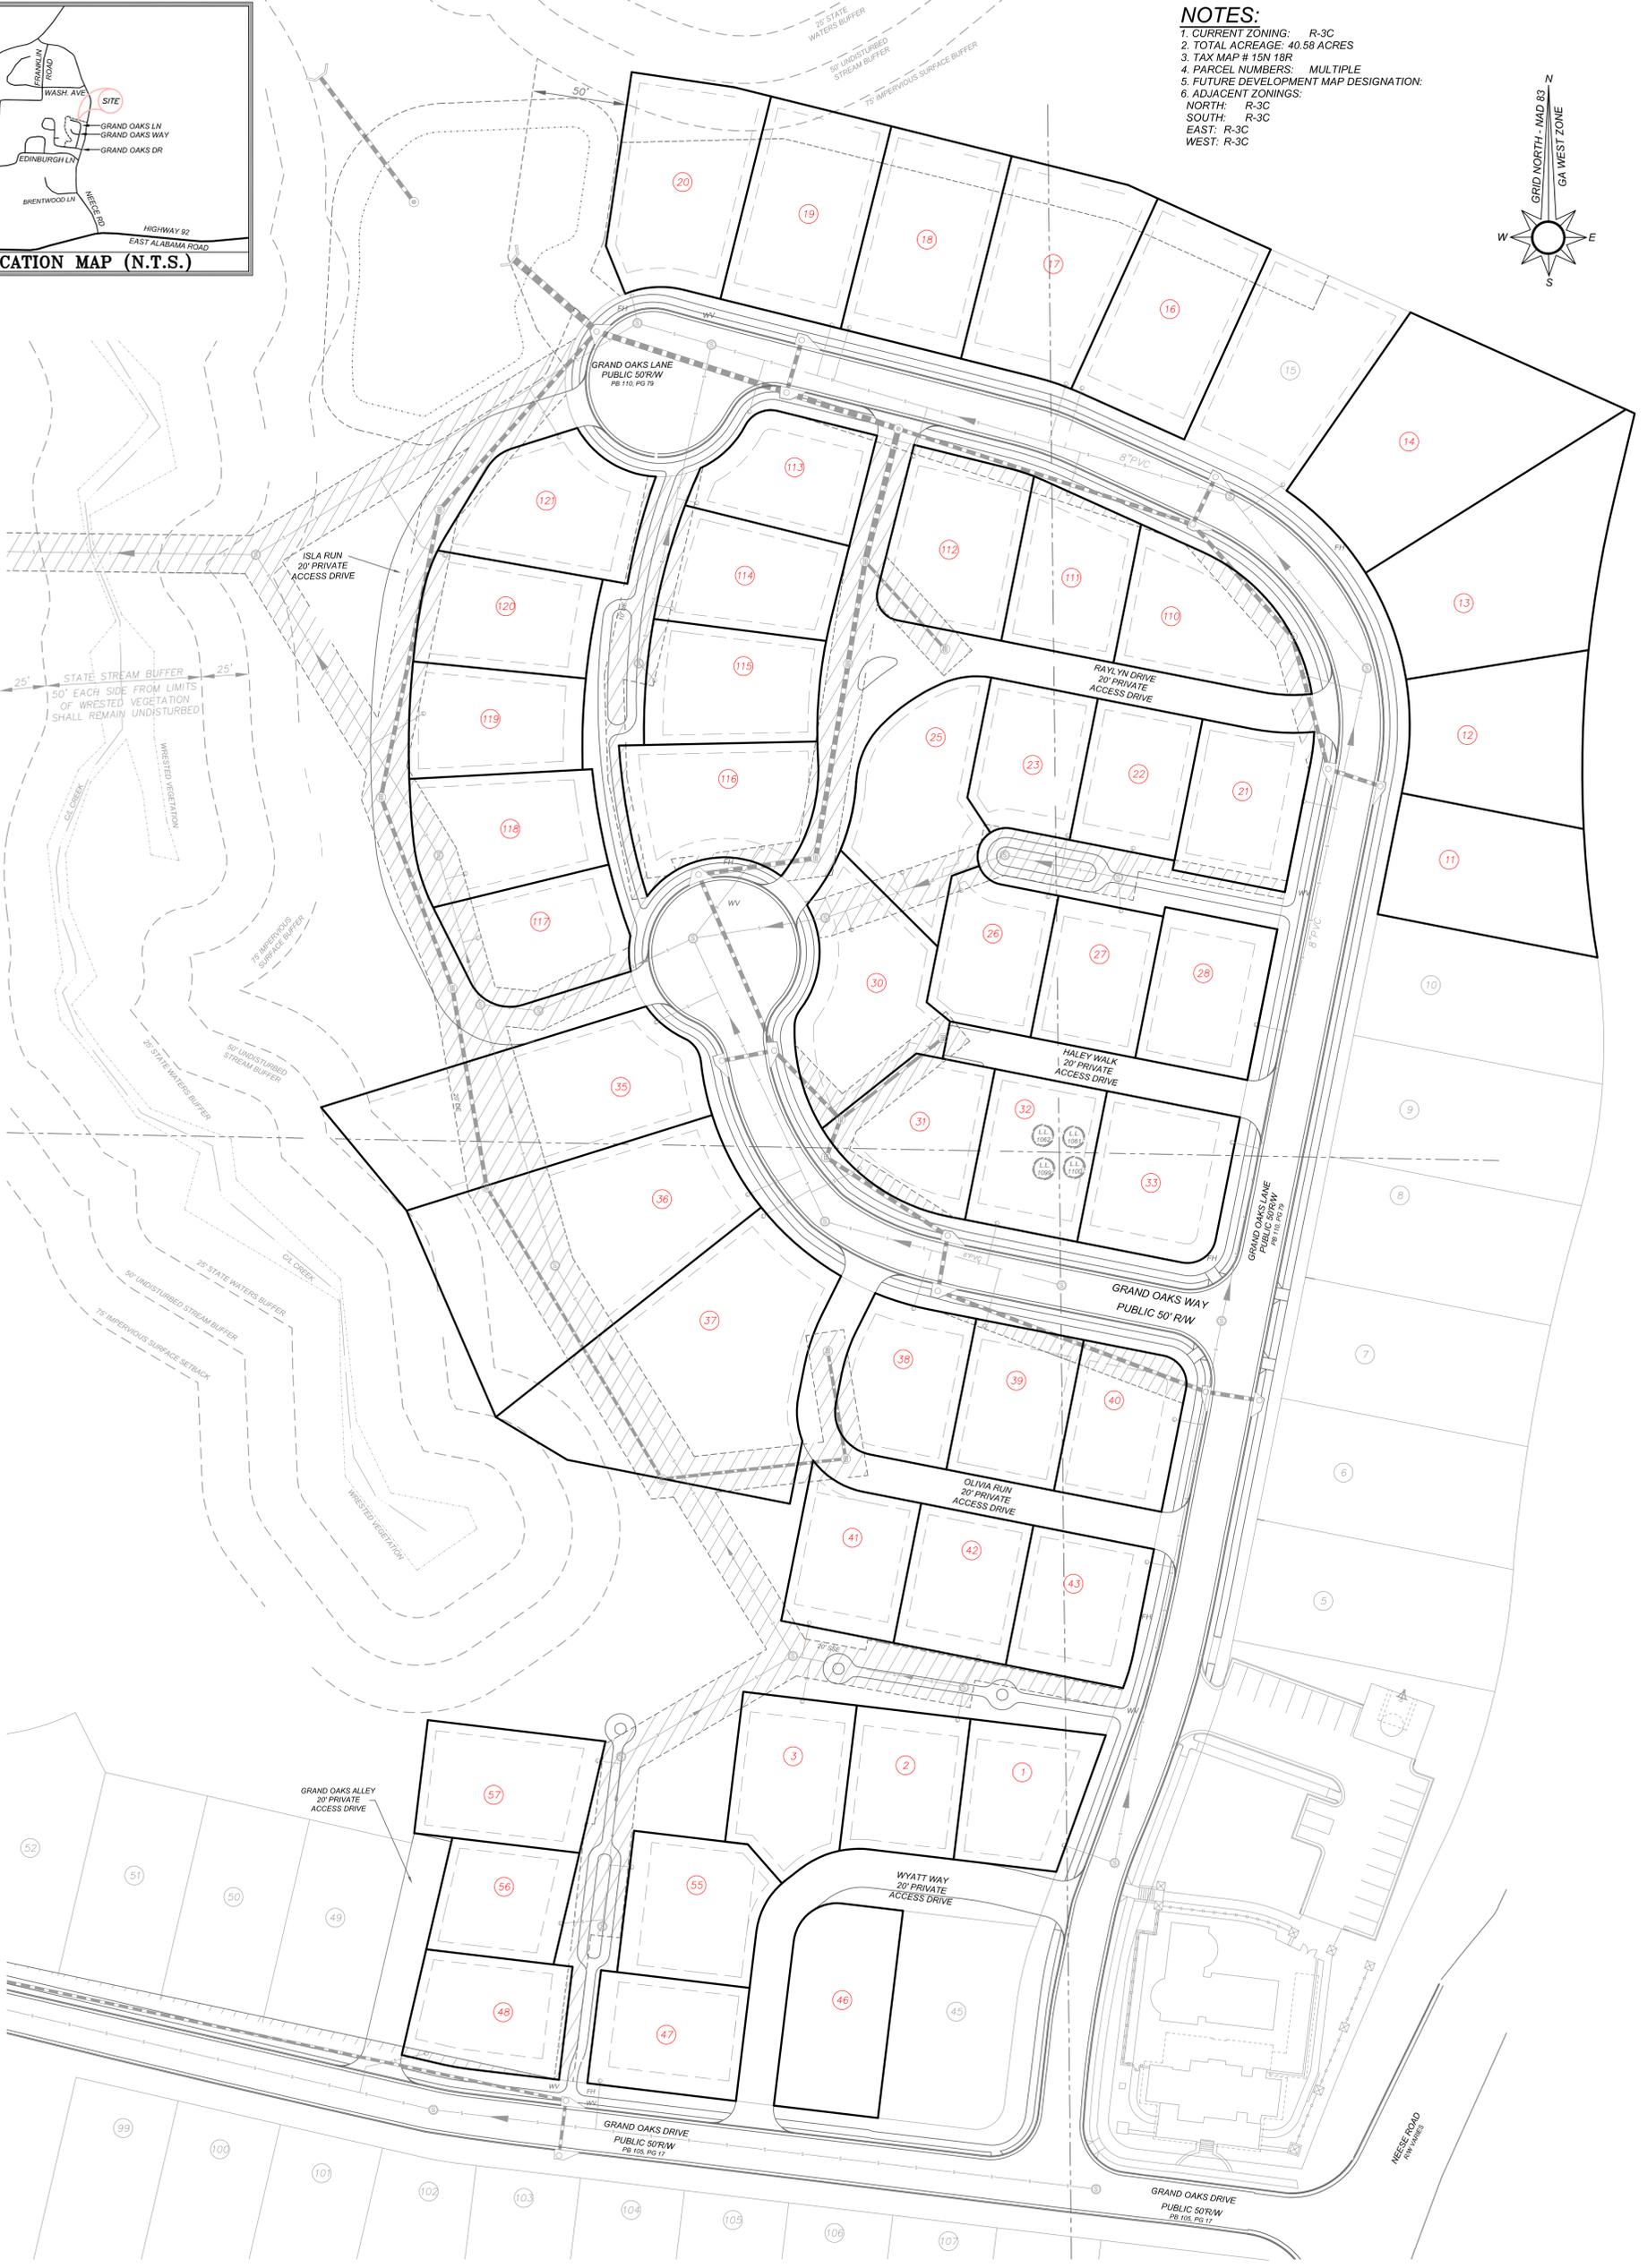


- NOTES:**
1. CURRENT ZONING: R-3C
  2. TOTAL ACREAGE: 40.58 ACRES
  3. TAX MAP # 15N 18R
  4. PARCEL NUMBERS: MULTIPLE
  5. FUTURE DEVELOPMENT MAP DESIGNATION:
  6. ADJACENT ZONINGS:  
 NORTH: R-3C  
 SOUTH: R-3C  
 EAST: R-3C  
 WEST: R-3C

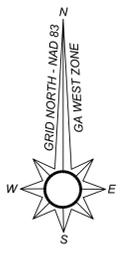

JOB NO.  
**14-404**  
DRAWING NO.  
Encroachment Exhibit 3A

SHEET NO. OF  
**1 2**

ENCROACHMENT EXHIBIT




**OAKHURST SUBDIVISION**

LOCATED IN LAND LOTS 1062, 1063, 1099 & 1100  
15th DISTRICT, 2nd SECTION  
CHEROKEE COUNTY  
CITY OF WOODSTOCK, GEORGIA 30188




**GA**  
LAND SURVEYOR  
**404-384-9577**  
GA LAND SURVEYOR, LLC  
283 SWANSON DRIVE SUITE 106  
LAWRENCEVILLE, GA 30043

DATE:	SCALE:	ACREAGE:	DISTRICT:	CITY:	COUNTY:	SURVEYED:	CHECKED:	ISSUE DESCRIPTION	DATE
FEBRUARY 2, 2016	1" = 30'		15th	WOODSTOCK	CHEROKEE	CAM	CAM		
		LAND LOTS(S): 1062, 1063, 1099 & 1100							
			SECTION: 2nd						
					STATE: GEORGIA				
						DRAWN: CAM			
								APPROVED: CAM	

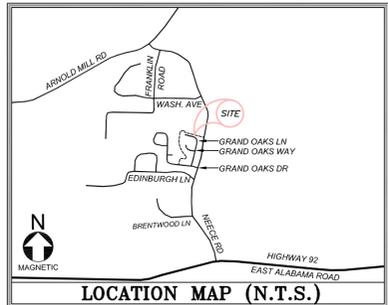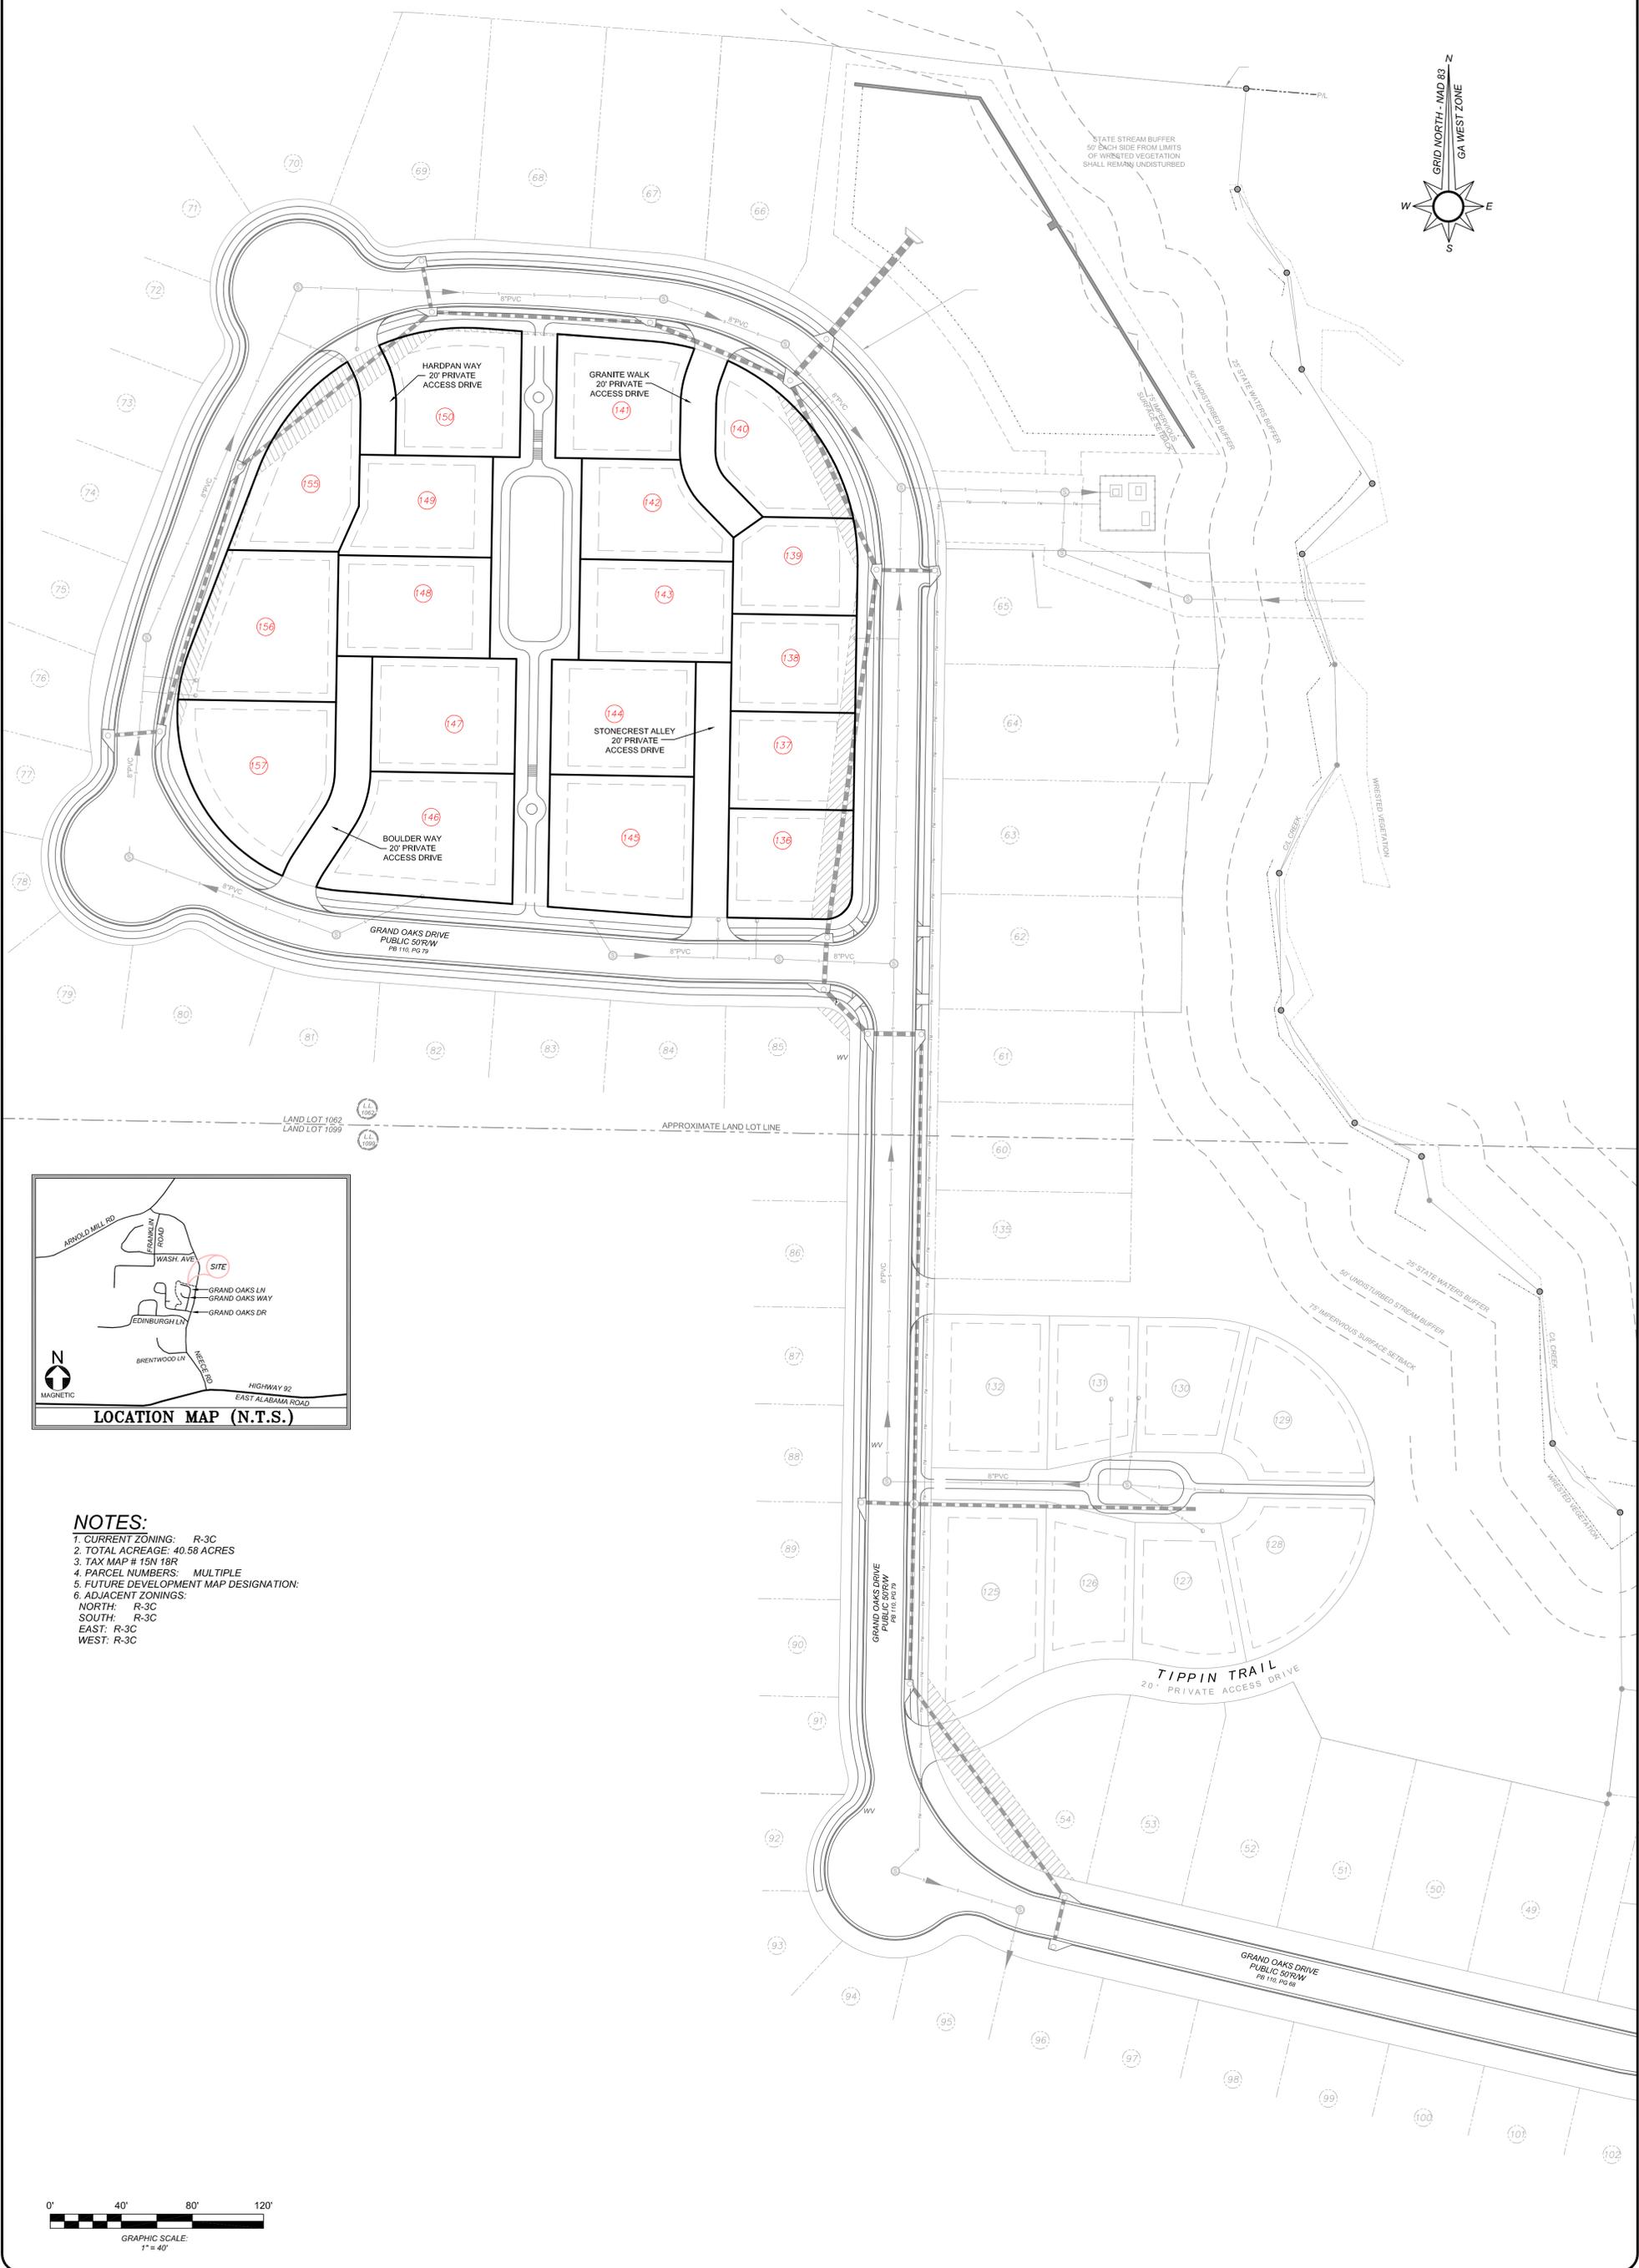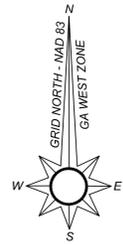

- NOTES:**
1. CURRENT ZONING: R-3C
  2. TOTAL ACREAGE: 40.58 ACRES
  3. TAX MAP # 15N 10R
  4. PARCEL NUMBERS: MULTIPLE
  5. FUTURE DEVELOPMENT MAP DESIGNATION:
  6. ADJACENT ZONINGS:  
 NORTH: R-3C  
 SOUTH: R-3C  
 EAST: R-3C  
 WEST: R-3C

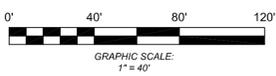

JOB NO.  
**14-404**  
DRAWING NO.  
Encroachment Exhibit 3B

SHEET NO. OF  
**2 2**

ENCROACHMENT EXHIBIT  
**OAKHURST SUBDIVISION**  
LOCATED IN LAND LOTS 1062, 1063, 1099 & 1100  
15th DISTRICT, 2nd SECTION  
CHEROKEE COUNTY  
CITY OF WOODSTOCK, GEORGIA 30188



**GA**  
LAND SURVEYOR  
**404-384-9577**  
GA LAND SURVEYOR, LLC  
283 SWANSON DRIVE SUITE 106  
LAWRENCEVILLE, GA 30043

DATE:	ISSUE	NO.	DESCRIPTION	DATE
FEBRUARY 2, 2016				
SCALE: 1" = 40'				
ACREAGE:				
LAND LOT(S): 1062, 1063, 1099 & 1100				
DISTRICT: 15th SECTION: 2nd				
CITY: WOODSTOCK				
COUNTY: CHEROKEE STATE: GEORGIA				
SURVEYED: DRAWN: CAM				
CHECKED: APPROVED: CAM				